



NEIGHBORHOOD PARK 'A'

SCALE: 1"=20'


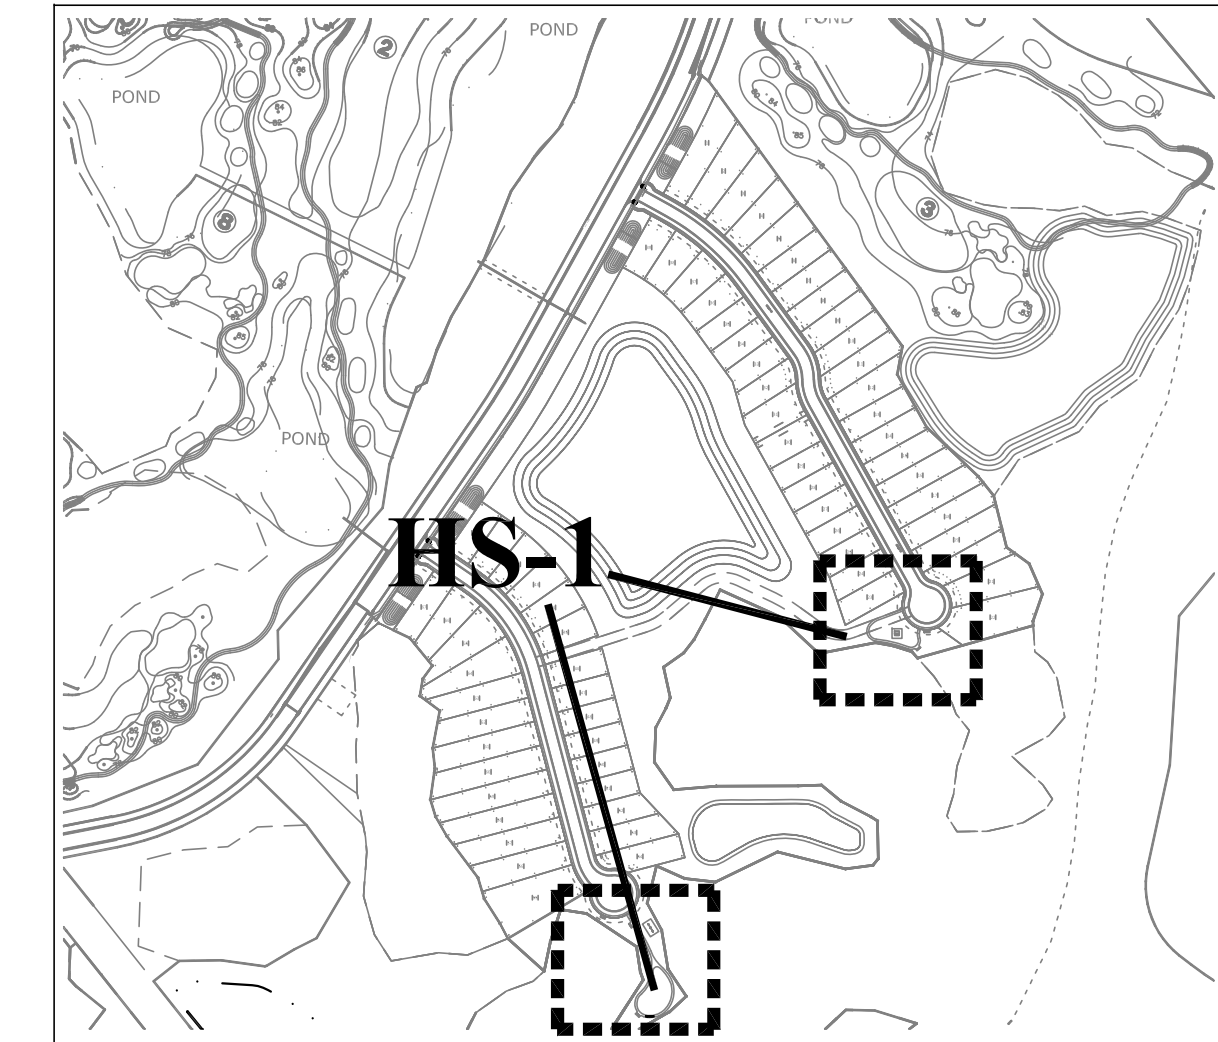


SCHEDULE OF DRAWINGS	
HS-1	PARKS HARDSCAPE LAYOUT PLAN

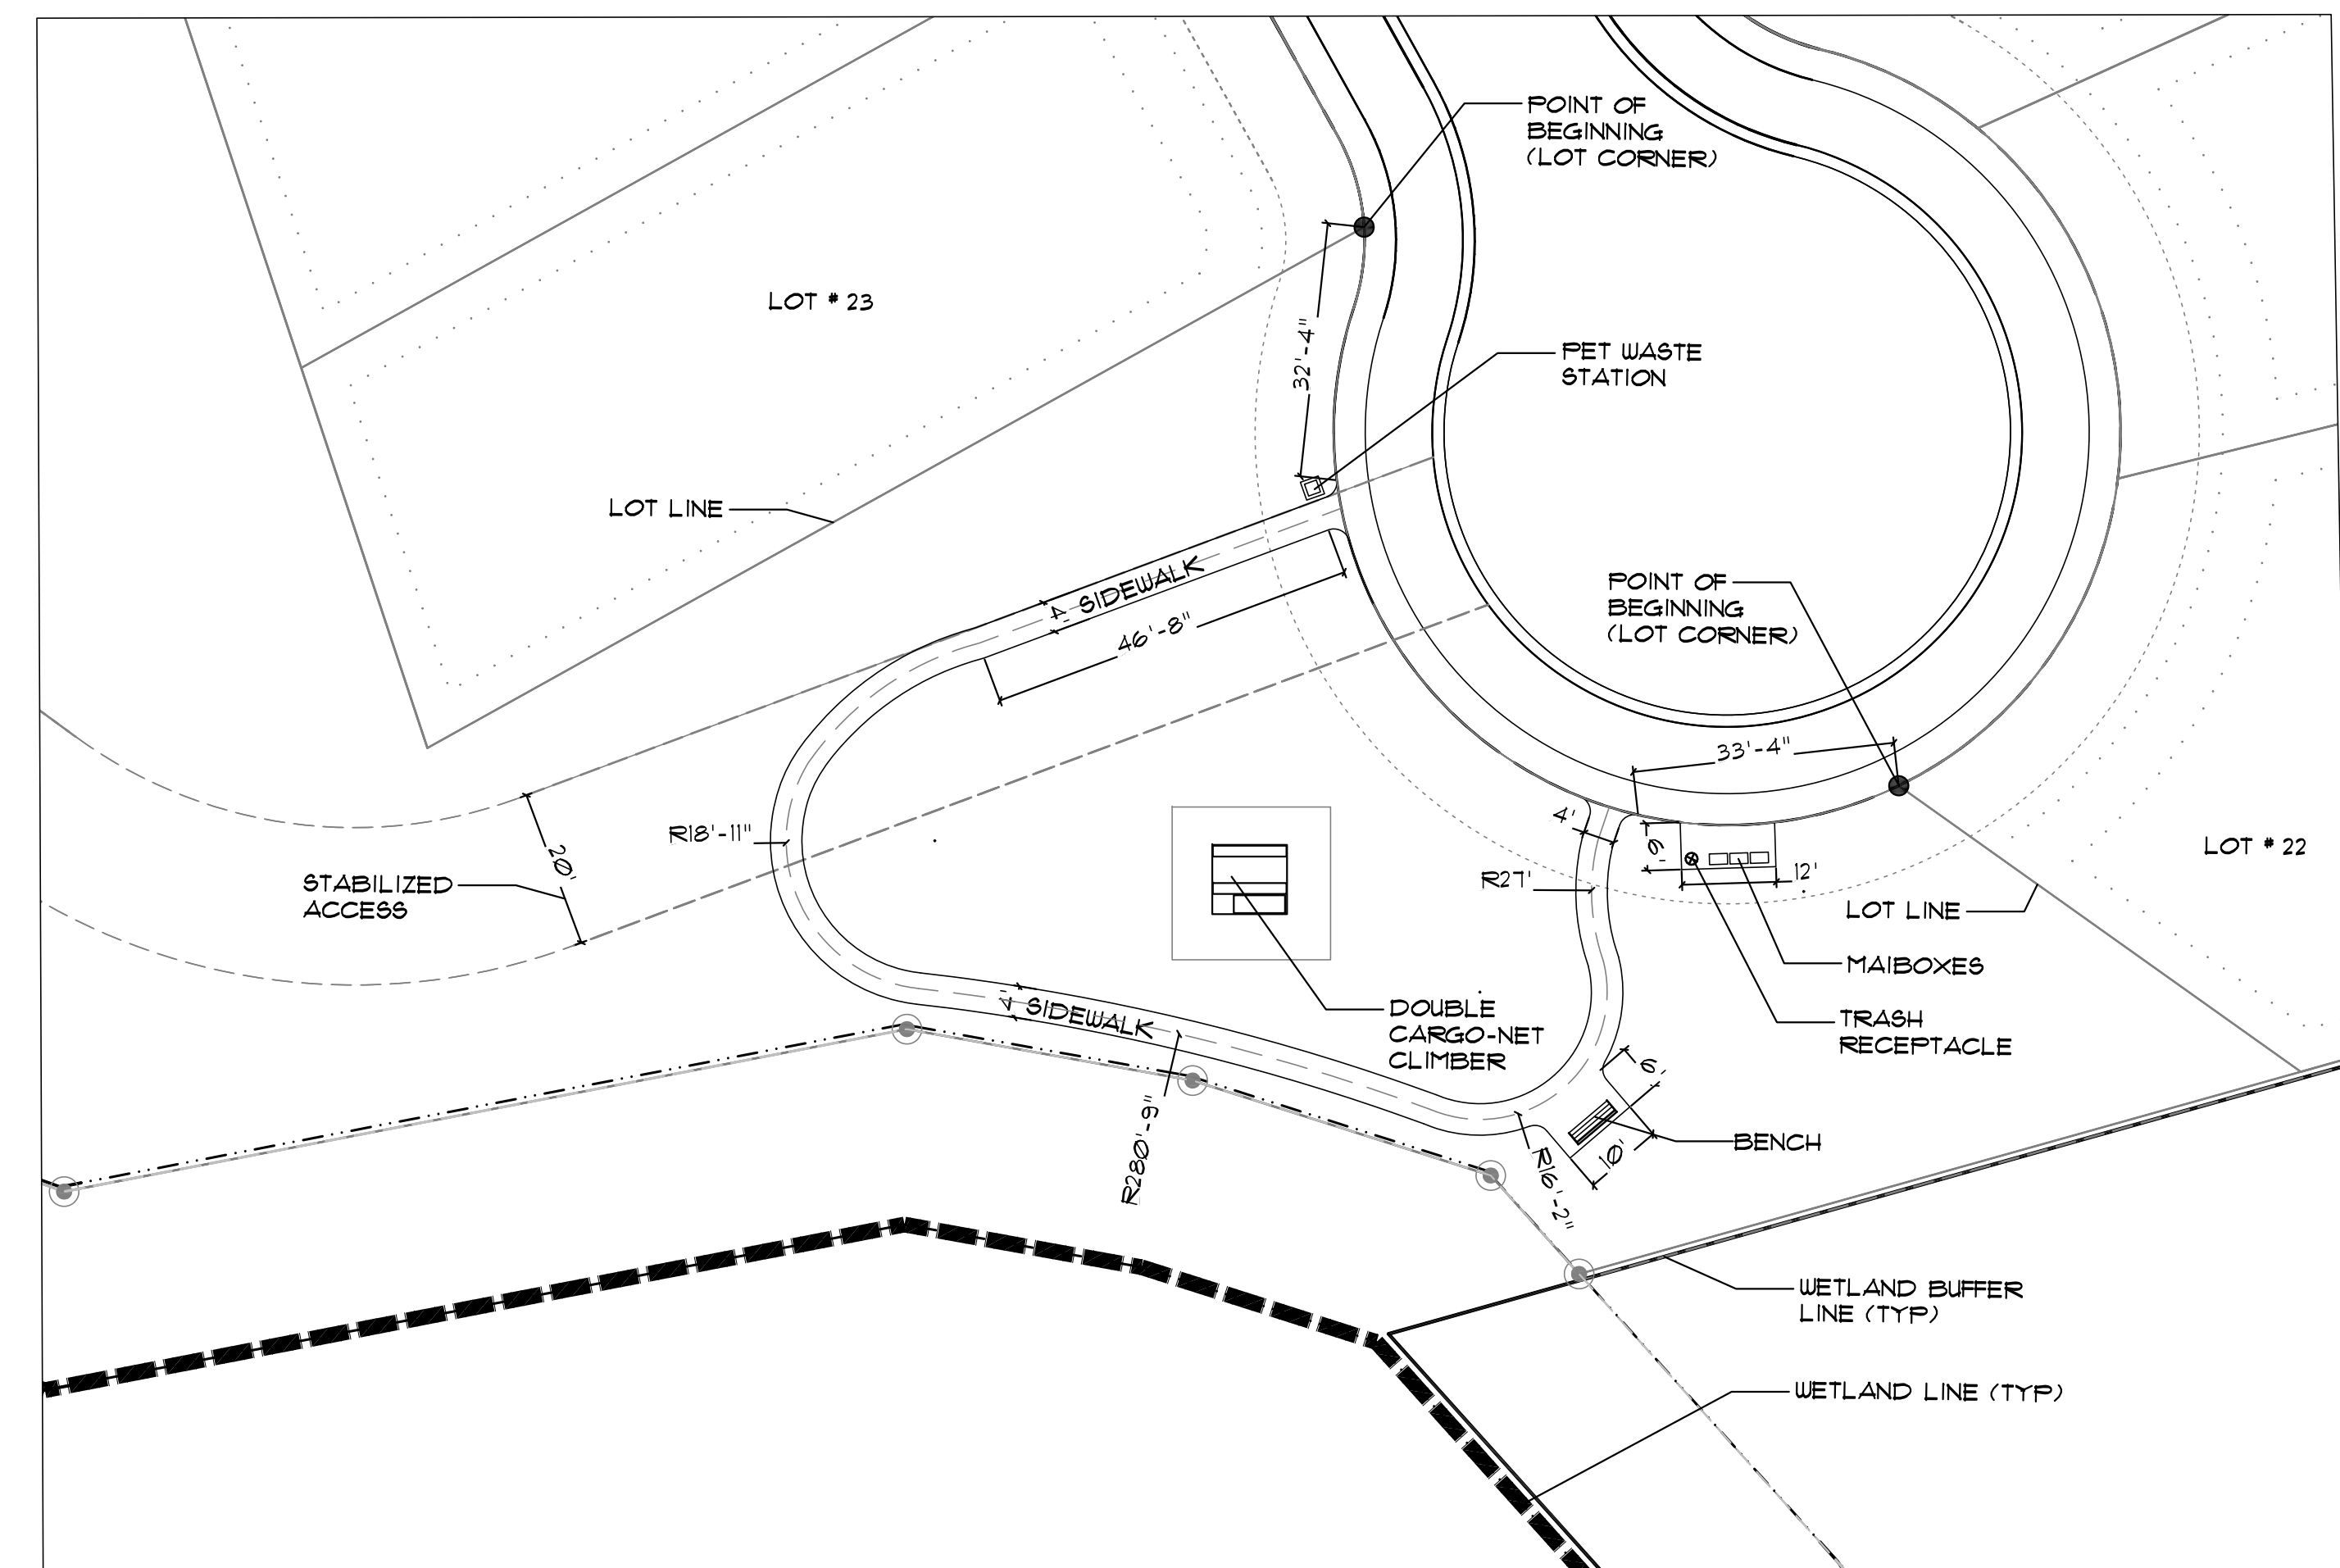

NEIGHBORHOOD PARK 'B'

SCALE: 1"=20'

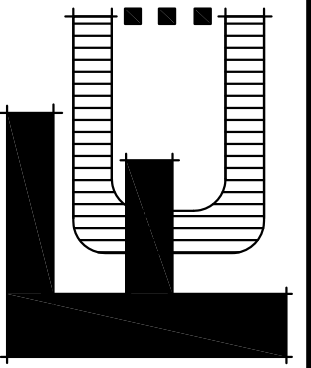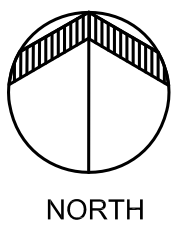[illegible]